




FRONT

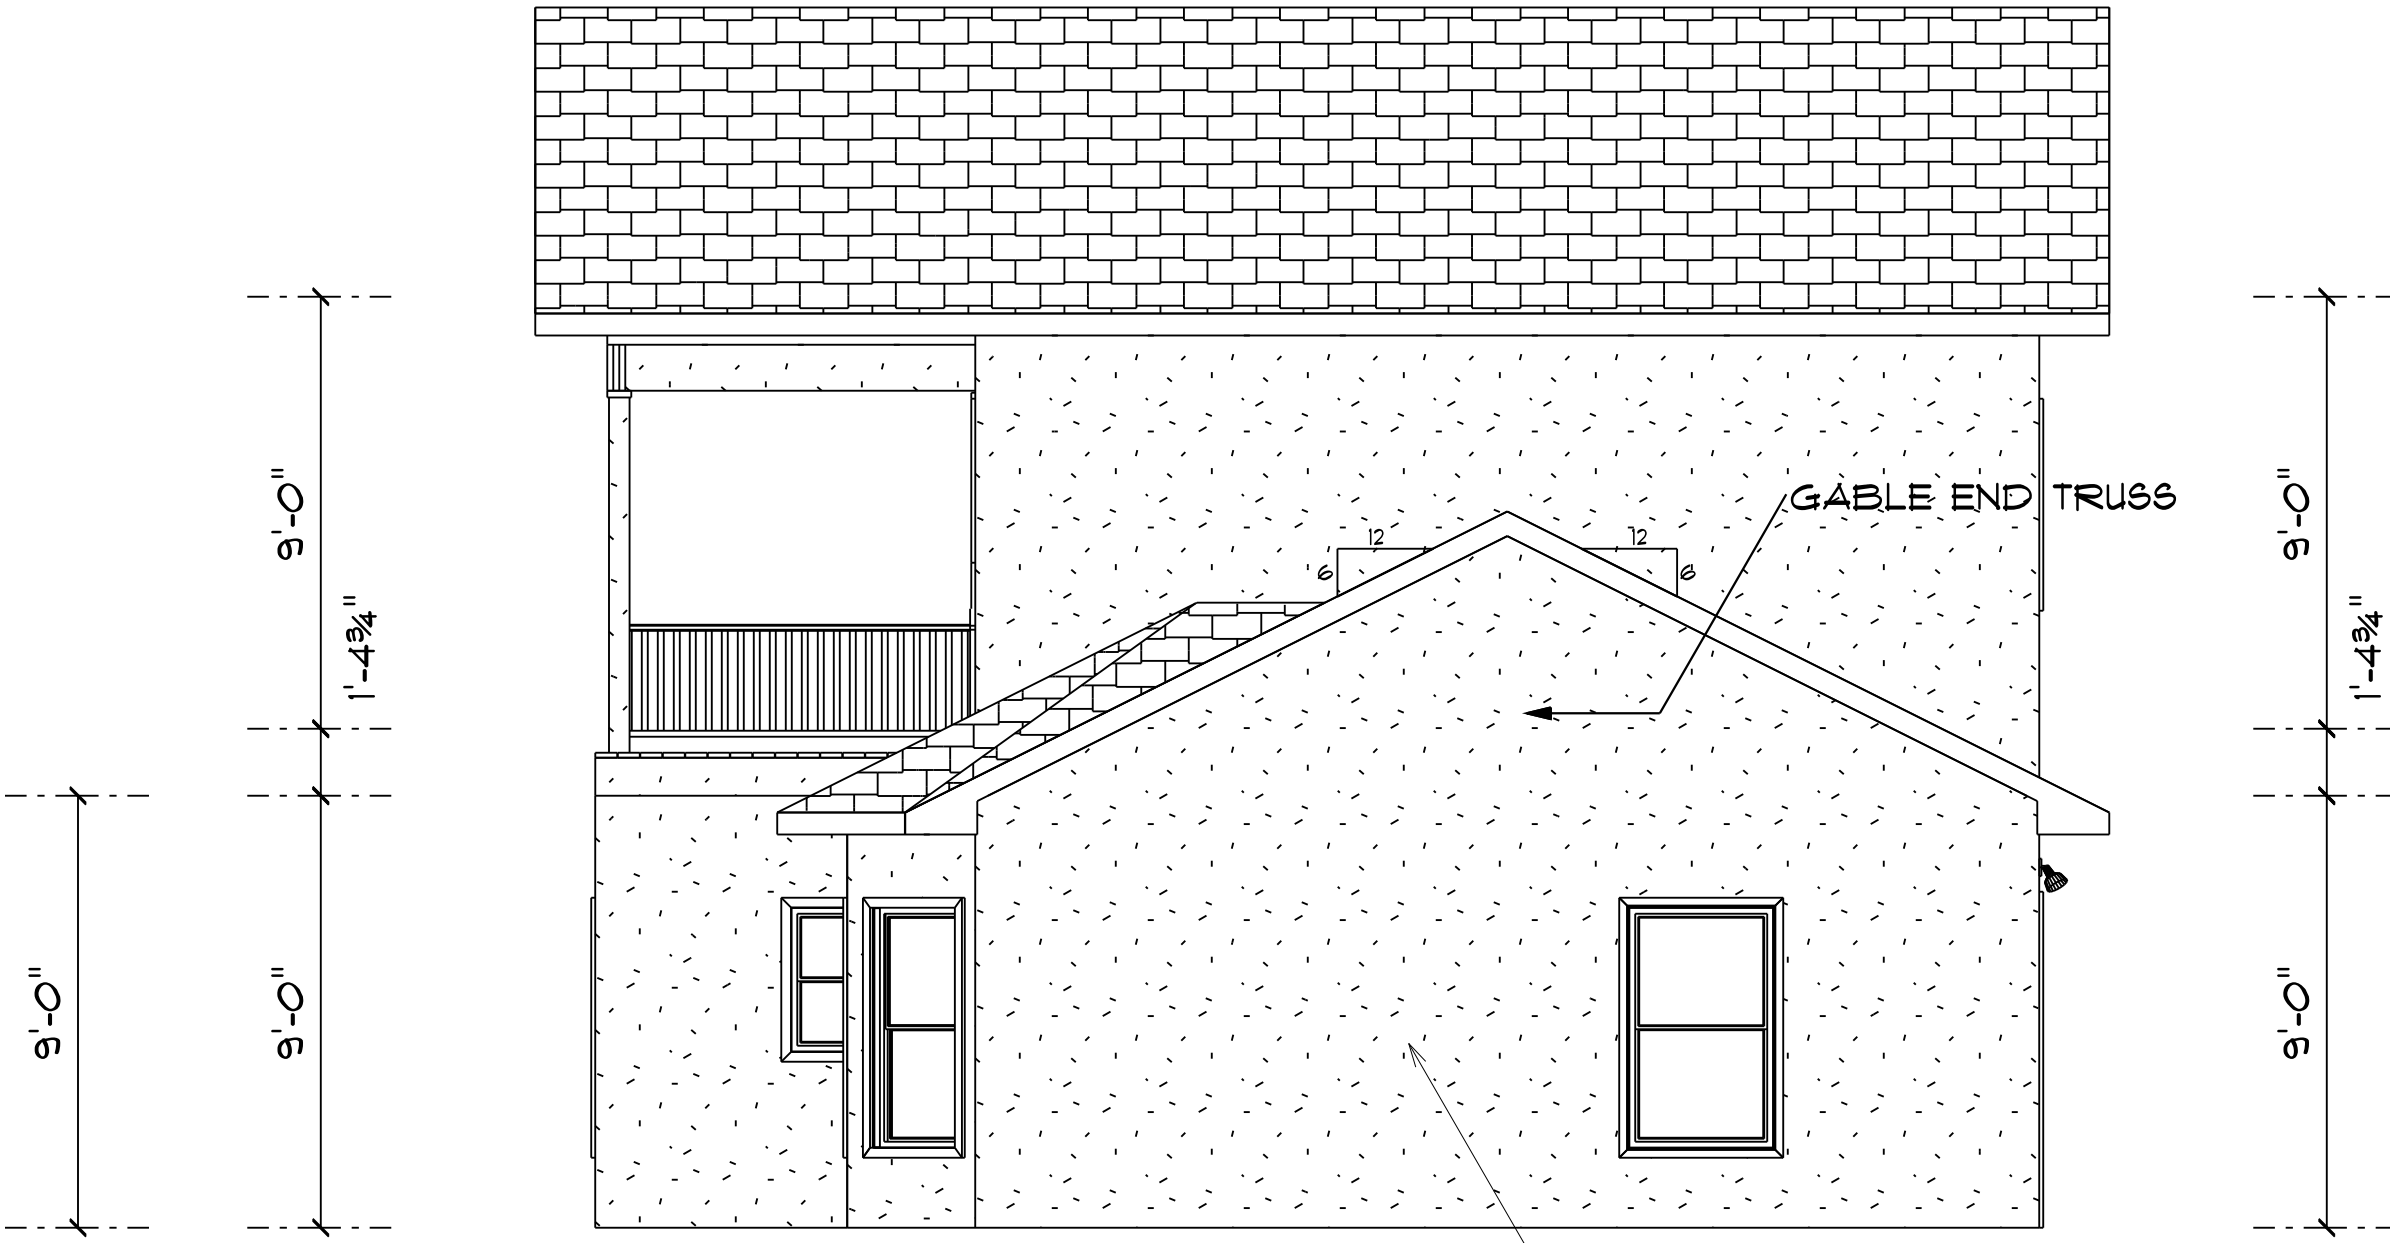

RIGHT

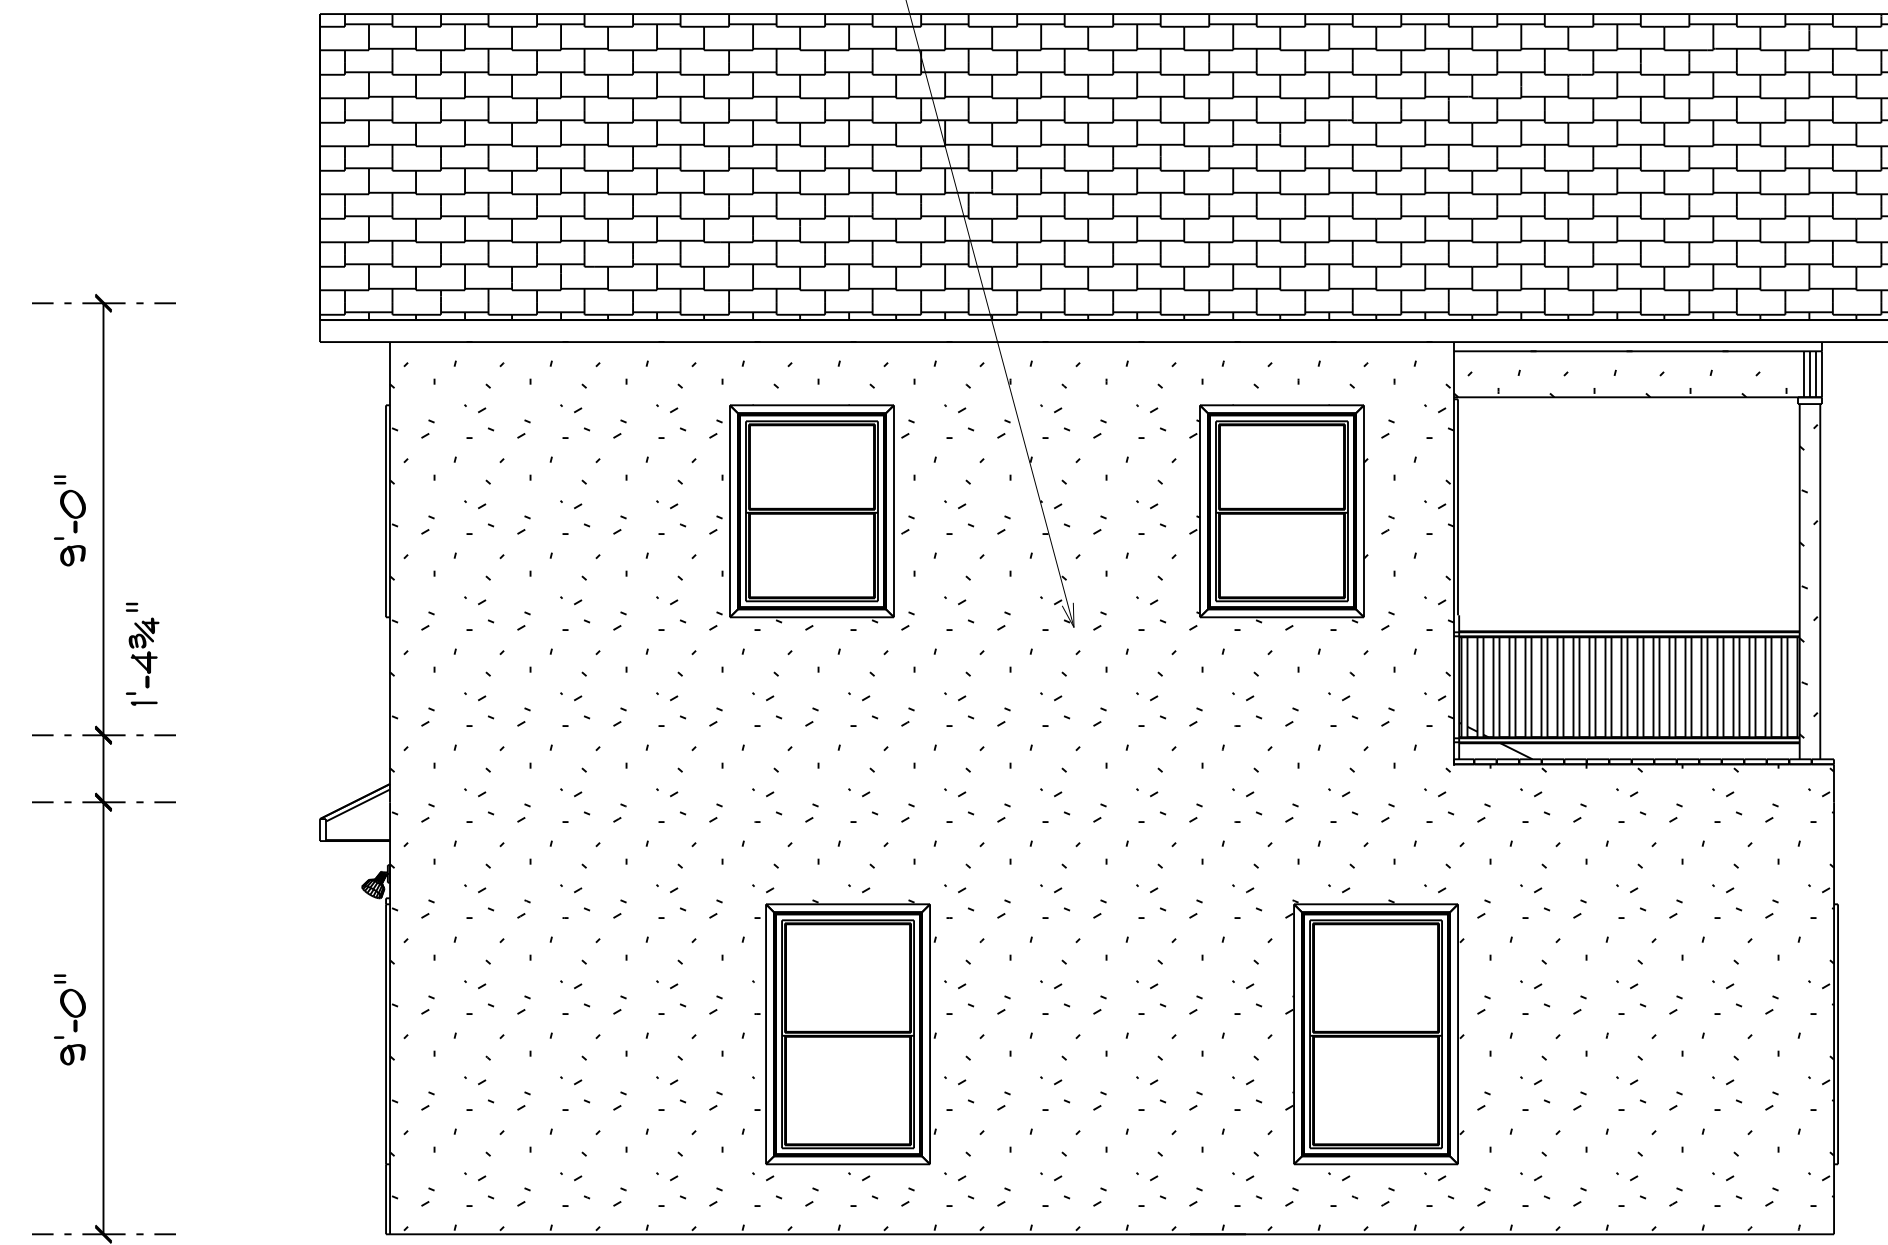

LEFT

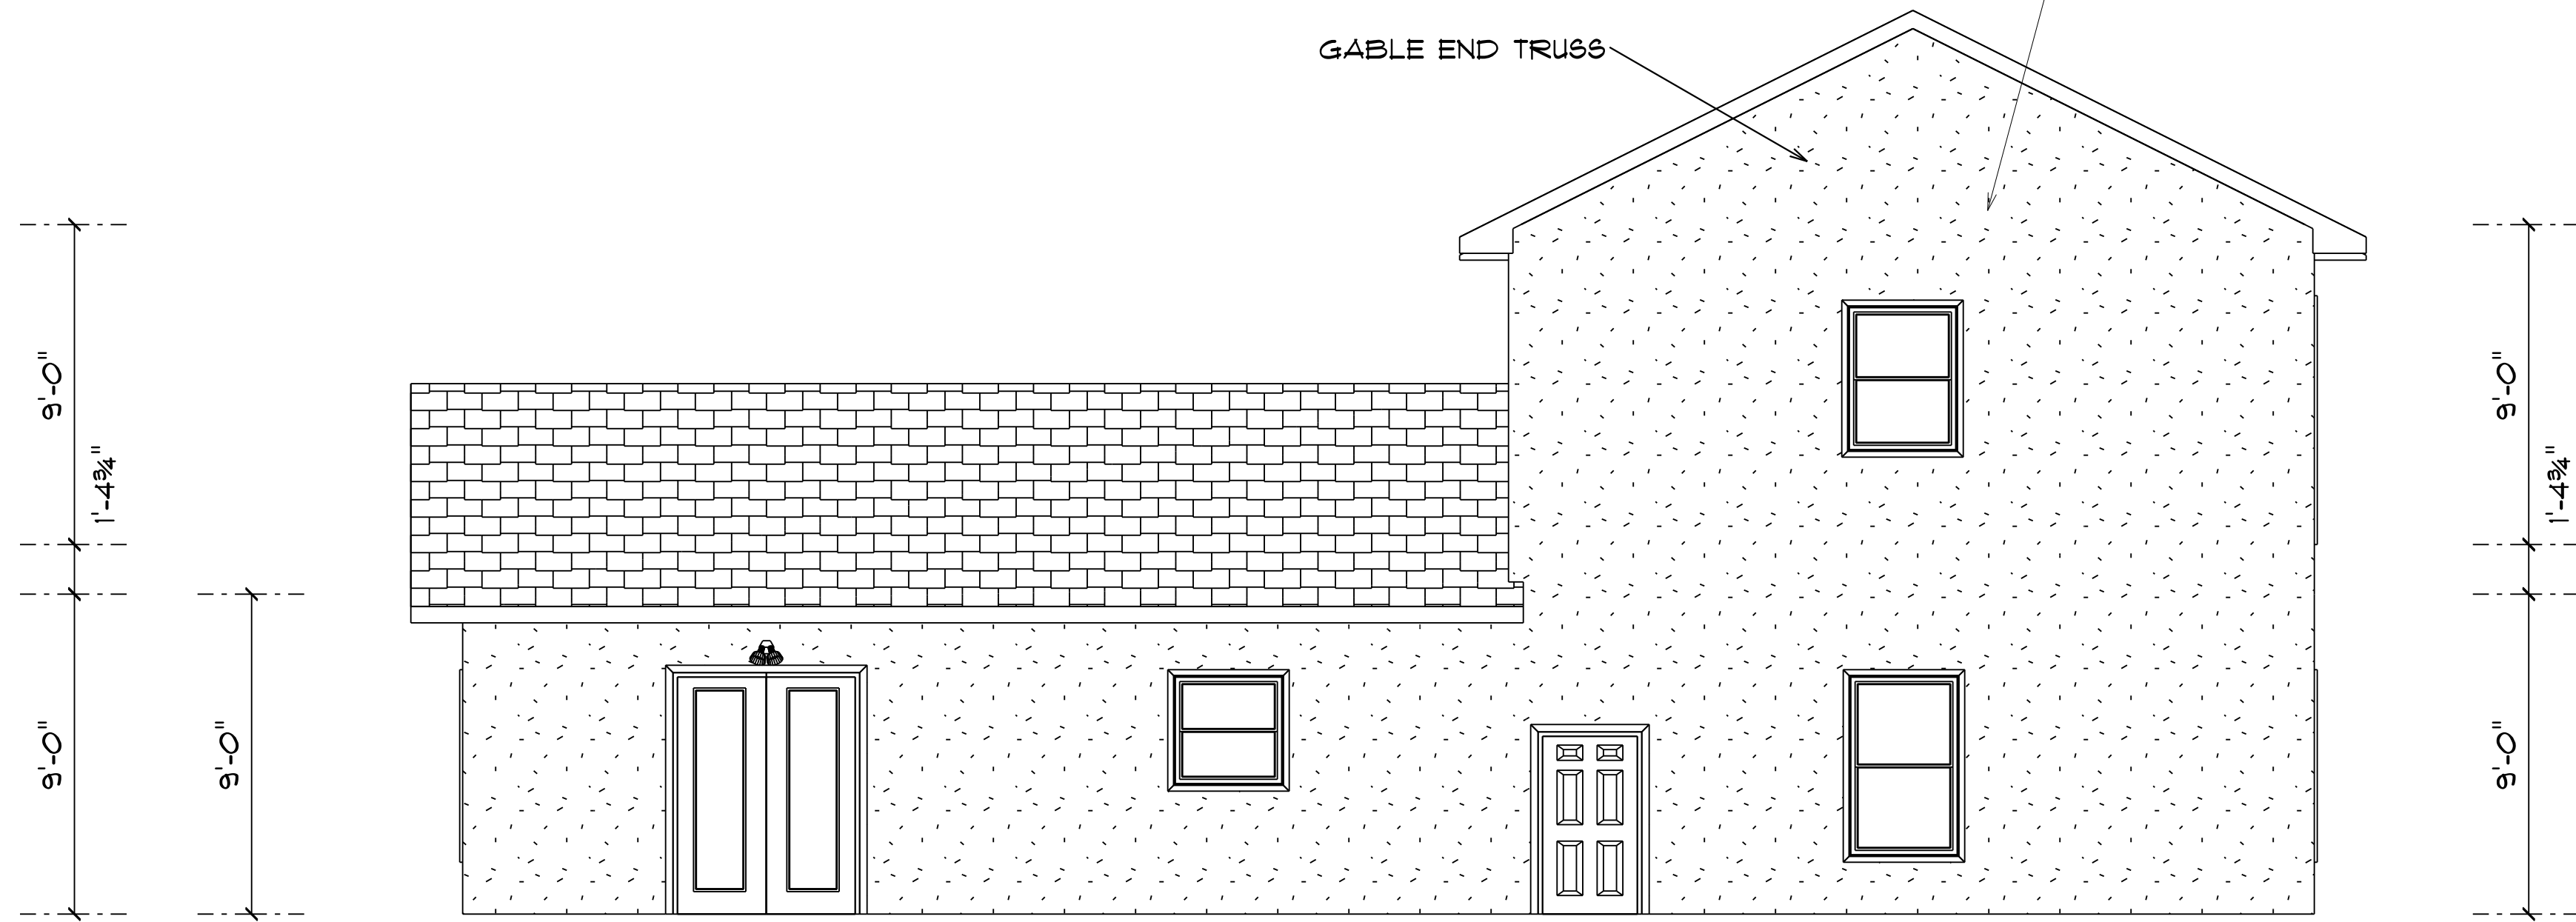

REAR

ACROCRETE

ACROCRETE



CGC 023743

Phone: (352) 262-4788

Fax: (352) 379-5974

Website: www.JandMContractors.com

Email: info@JandMContractors.com

Project Manager:
Leonard Sprague

DASA RESIDENCE
12503 W. State Road 235
Alachua, FL 32615

AREAS IN SQUARE FEET	
1ST FLOOR HVAC	1350
2ND FLOOR HVAC	501
TOTAL HVAC	1851
DECK	179
TOTAL SQ. FT.	2030

ELEVATIONS

1/4" = 1'-0"

(unless otherwise noted)

SHEET
A2

DRAWN BY:

LEONARD SPRAGUE

REVISION DATE & TIME:

January 11, 2007 06:15 PM

© 2006 J AND M CONTRACTORS
THESE DRAWINGS ARE THE SOLE OWNERSHIP OF
J AND M CONTRACTORS. ANY REPRODUCTION OF
THESE DRAWINGS WITHOUT EXPRESS WRITTEN
CONSENT IS FORBIDDEN AND WILL BE PROSECUTED
TO THE FULLEST EXTENT OF THE LAW.